



01_01 enkelvoudige berging

schaal 1:100


bnr. 30

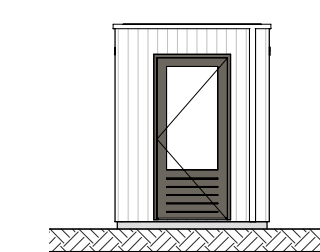


voorgevels

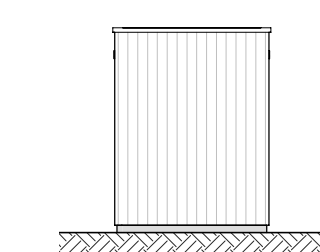


achtergevels

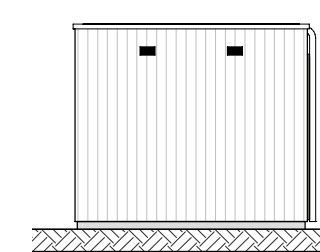

linkzijgevels

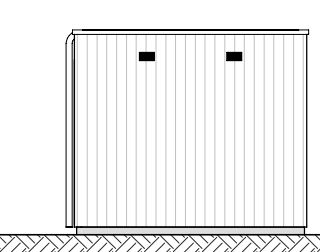






rechtzijgevels

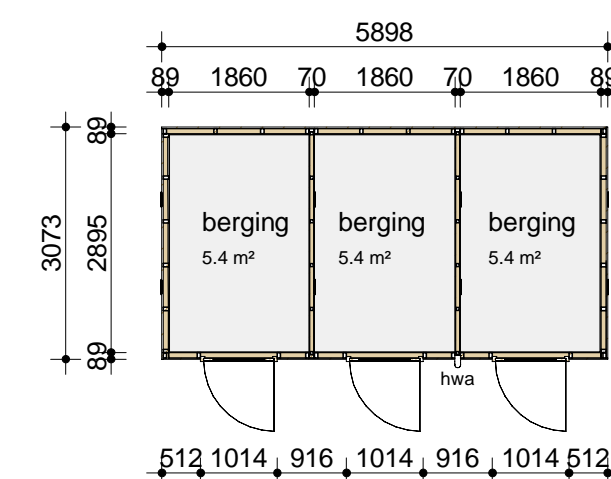

02_01 drievoudige berging

schaal 1:100






bnr. 27, 28, 29

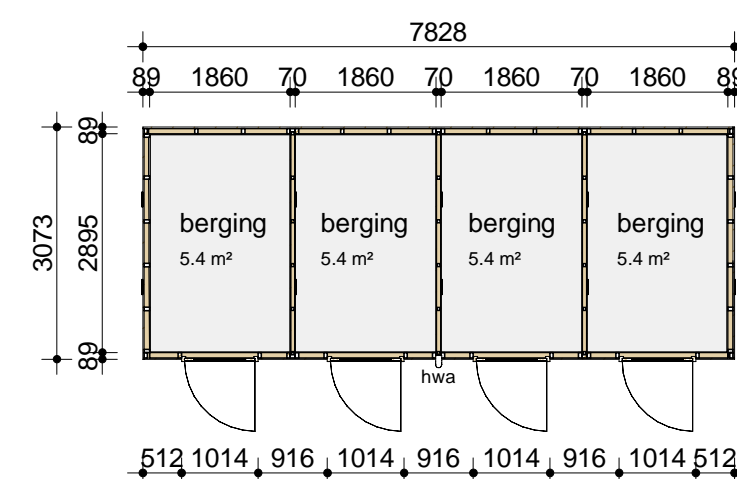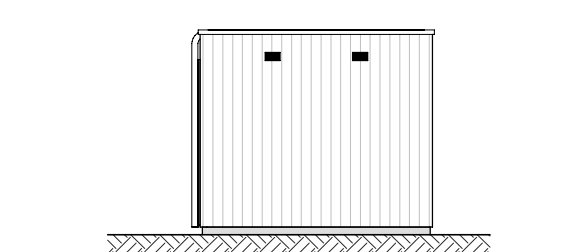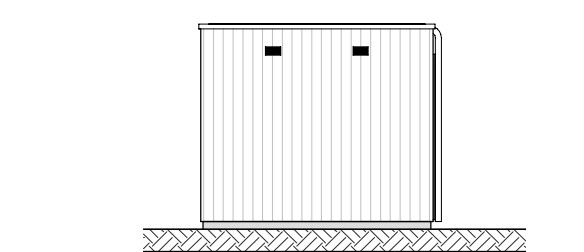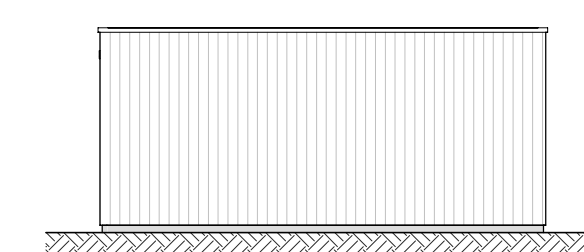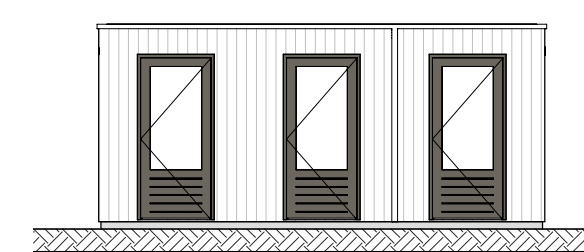

03_01 viervoudige berging

schaal 1:100






bnr. 17, 18, 19, 20
bnr. 23, 24, 25, 26

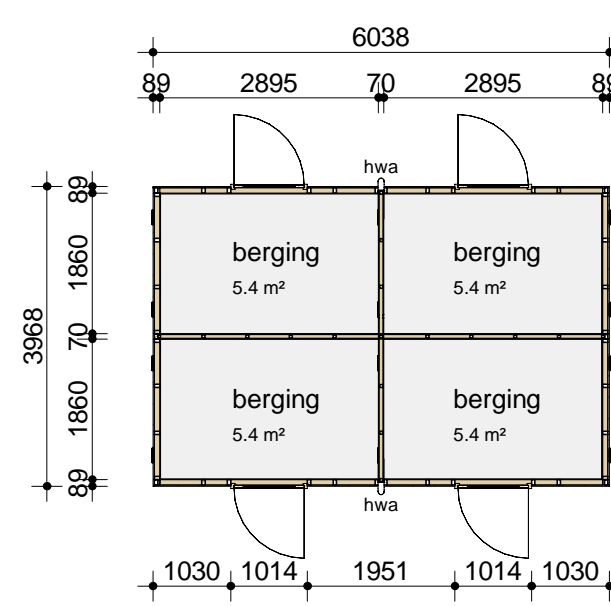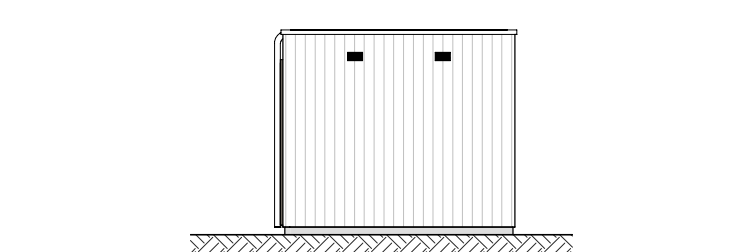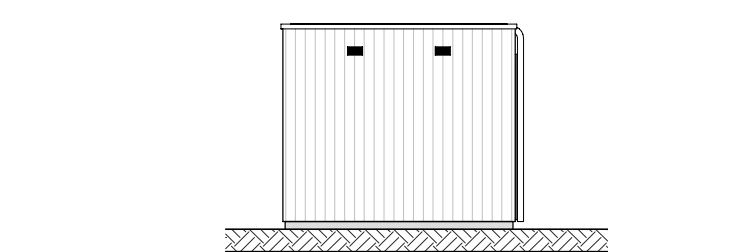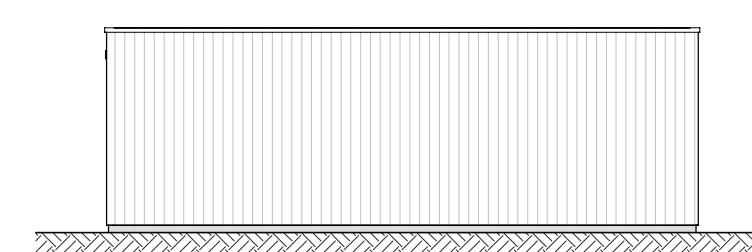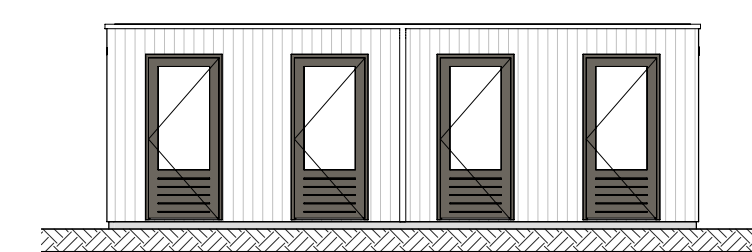

04_01 viervoudige berging 2

schaal 1:100






bnr. 31, 33, 34, 35

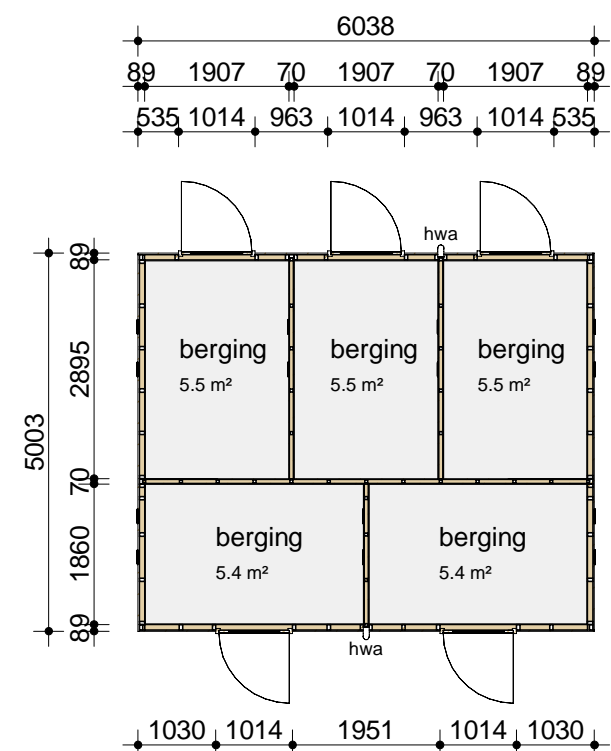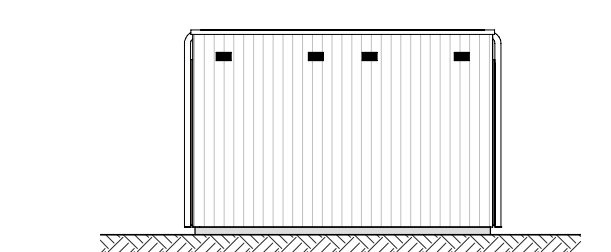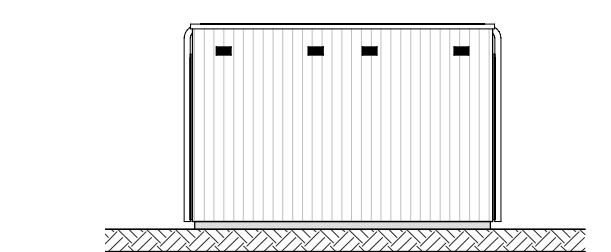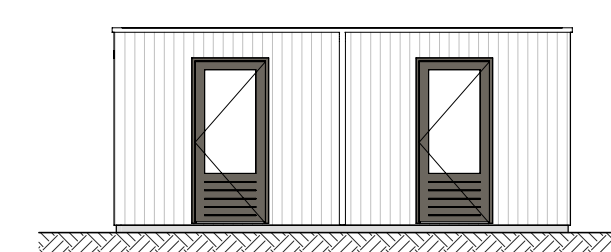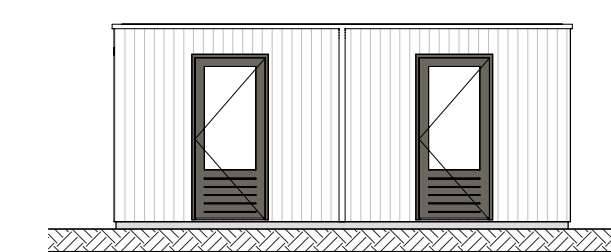

05_01 vijfvoudige berging

schaal 1:100






bnr. 10, 11, 14, 15, 16
bnr. 63, 64, 74, 75, 76
bnr. 84, 85, 86, 87, 88
bnr. 91, 92, 93, 94, 95
bnr. 101, 102, 103, 104, 105
bnr. 127, 138, 139, 140, 141

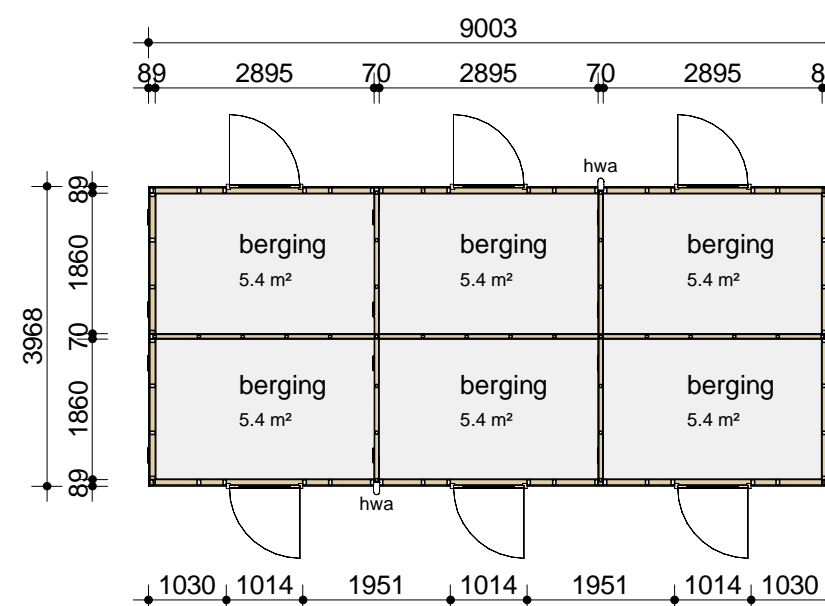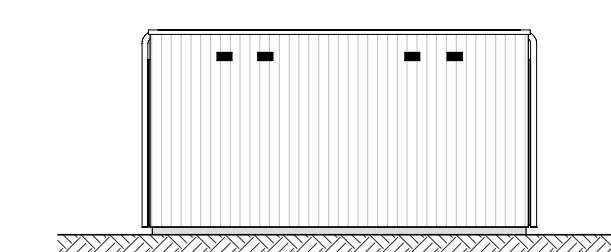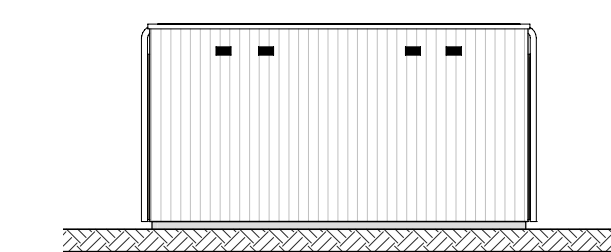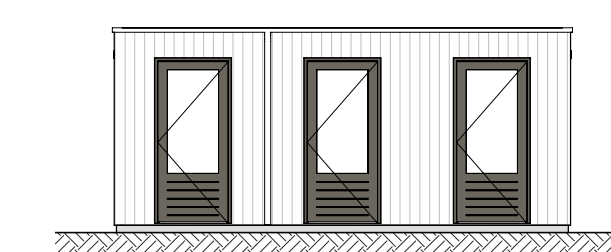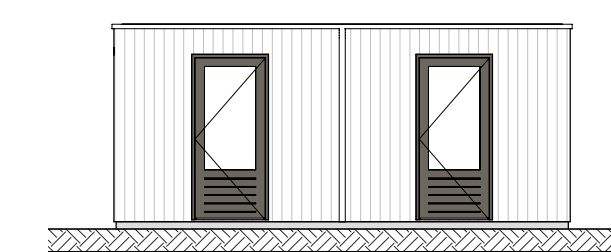

06_01 zesvoudige berging

schaal 1:100






bnr. 2, 3, 4, 6, 7, 8
bnr. 37, 38, 39, 40, 41, 42
bnr. 50, 51, 52, 54, 55, 56
bnr. 107, 108, 109, 112, 113, 114

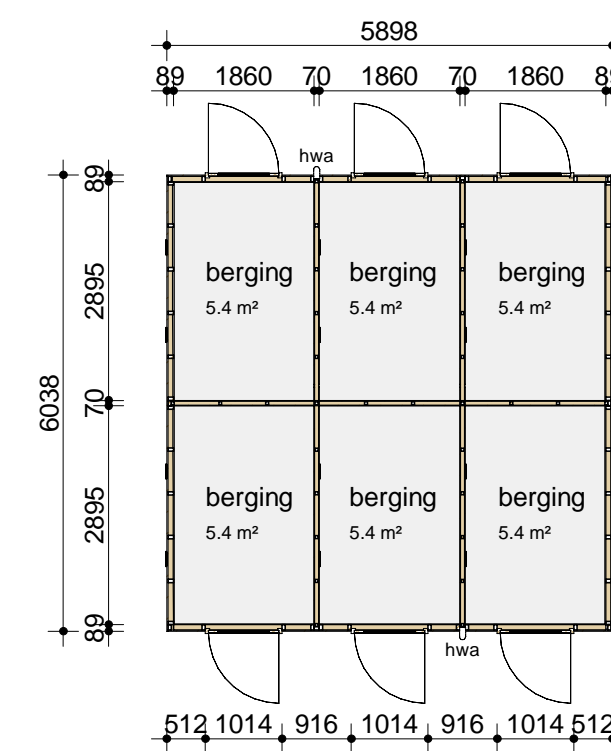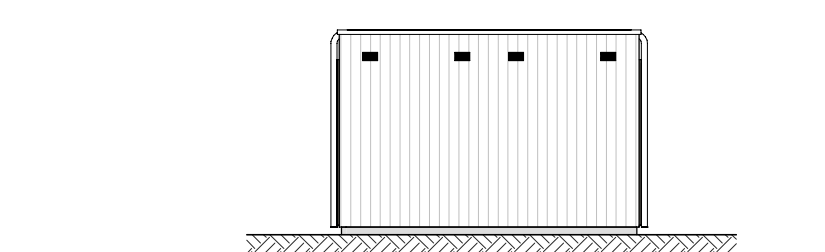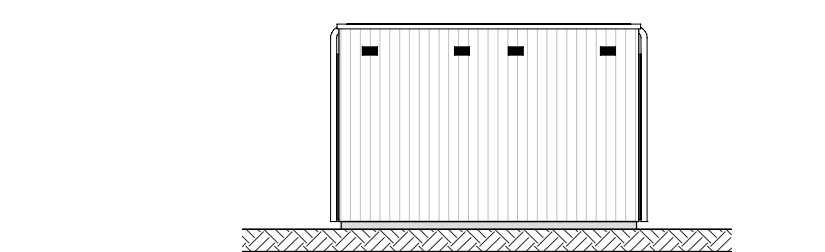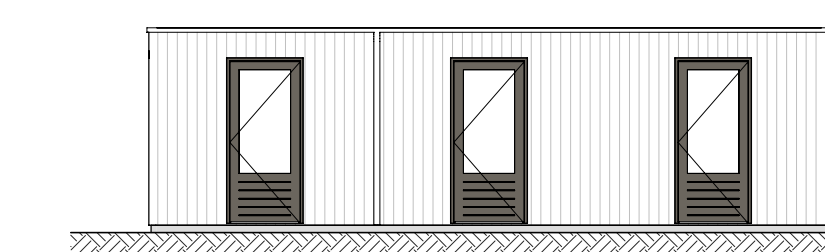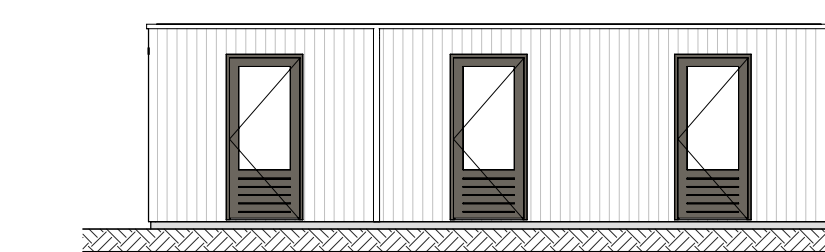

07_01 zesvoudige berging 2

schaal 1:100






bnr. 43, 44, 45, 46, 47, 48

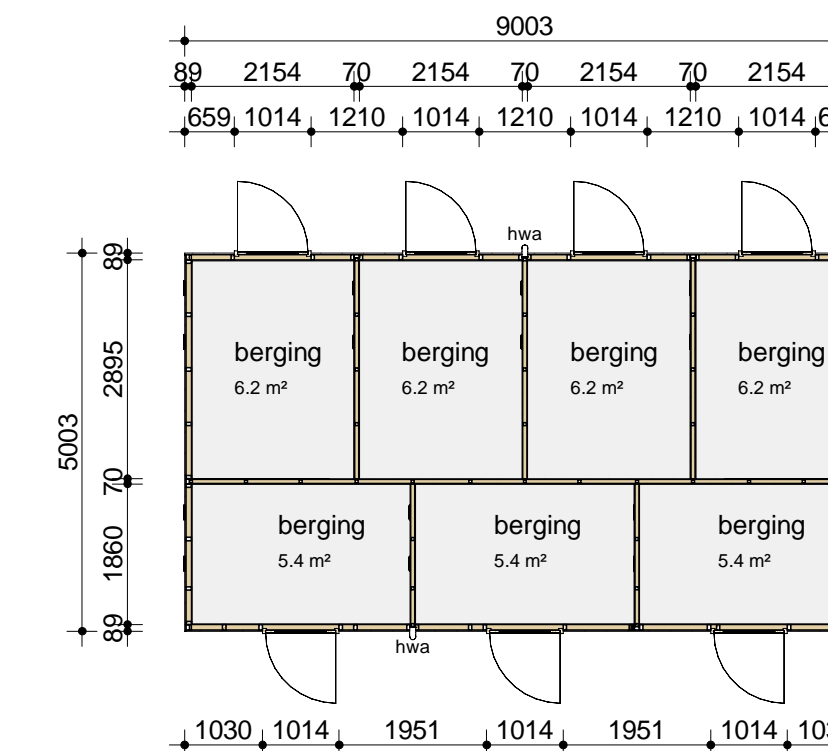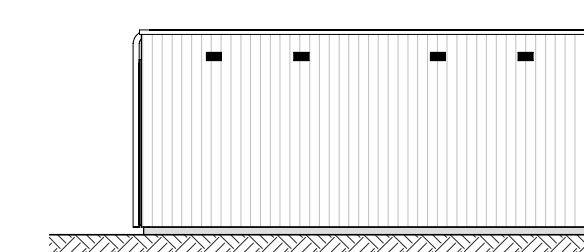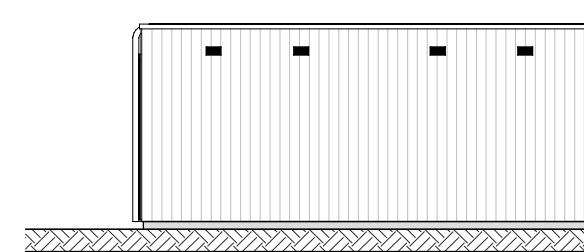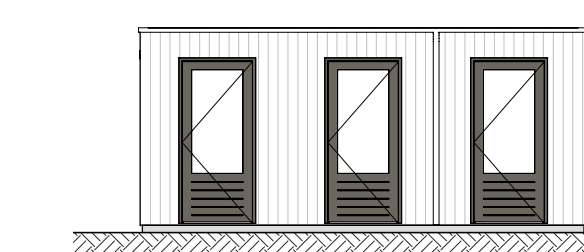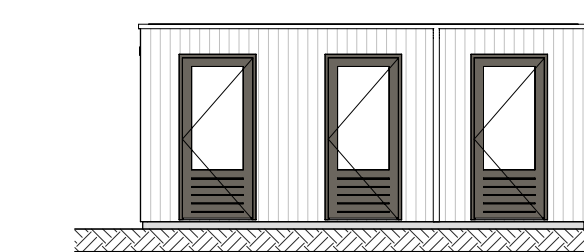

08_01 zevenvoudige berging

schaal 1:100






bnr. 158, 159, 160, 161, 163, 164, 165

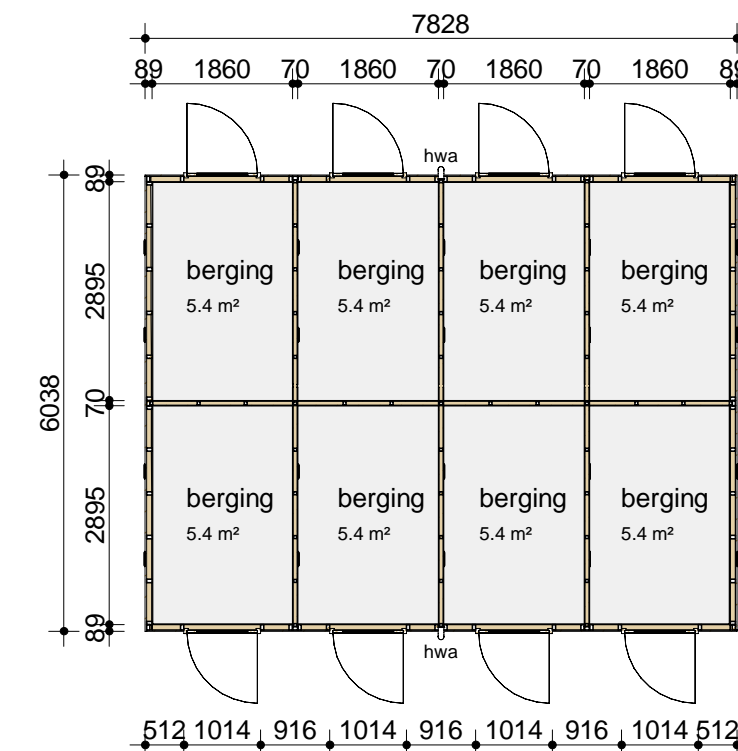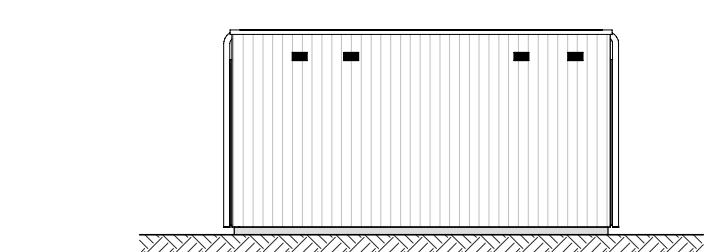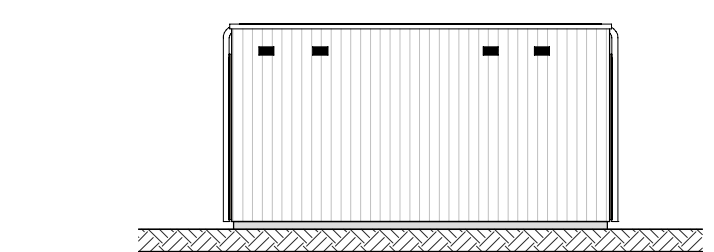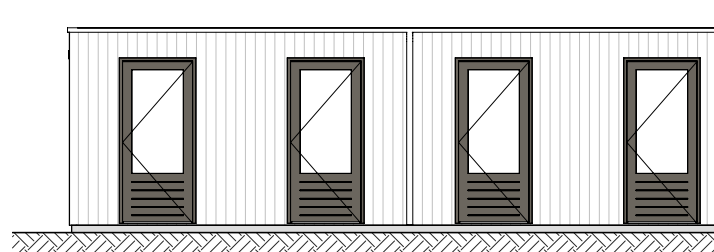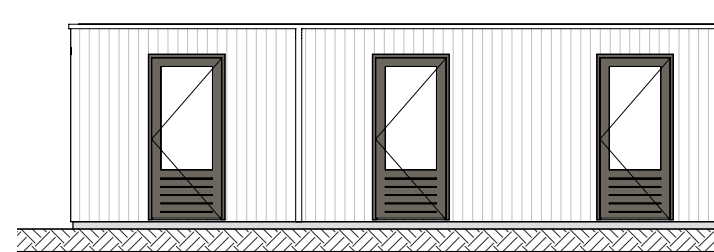

09_01 achttvoudige berging

schaal 1:100





bnr. 65, 66, 67, 68, 69, 70, 71, 72

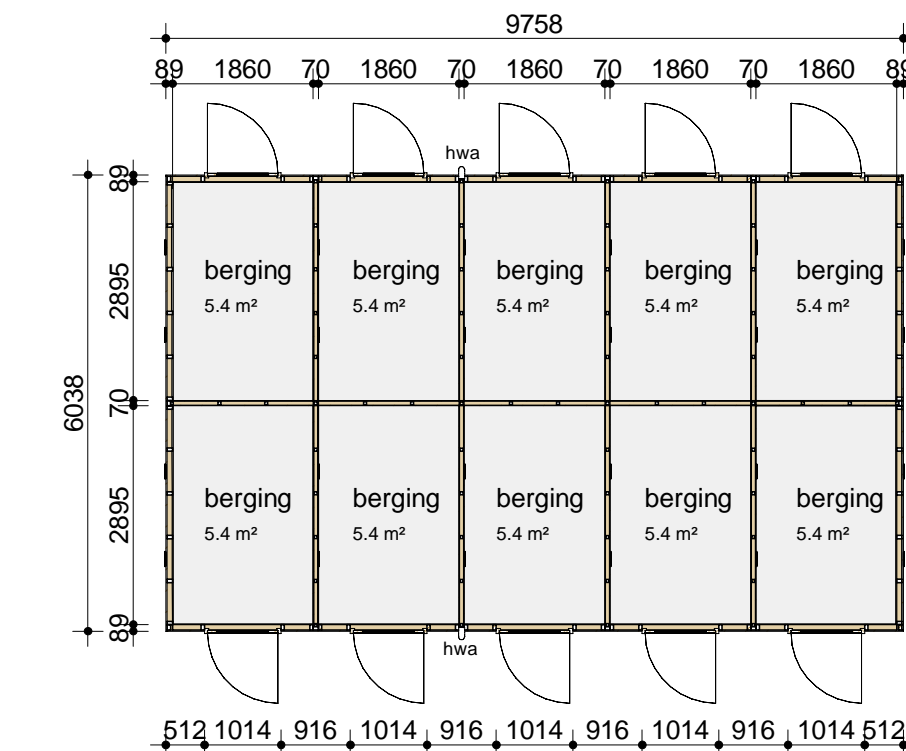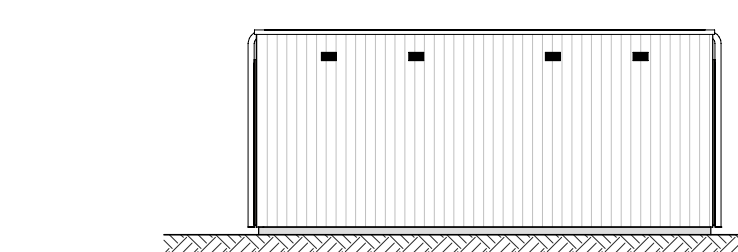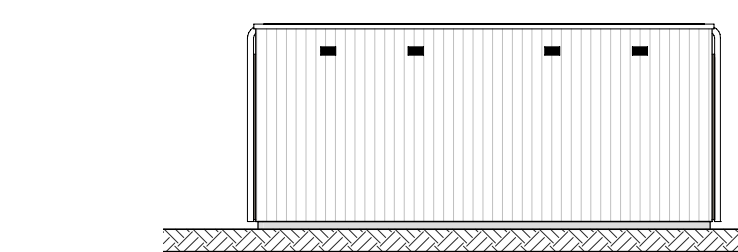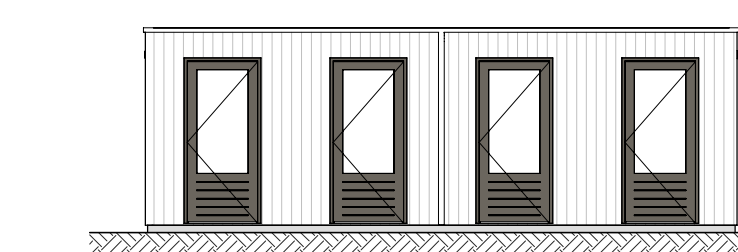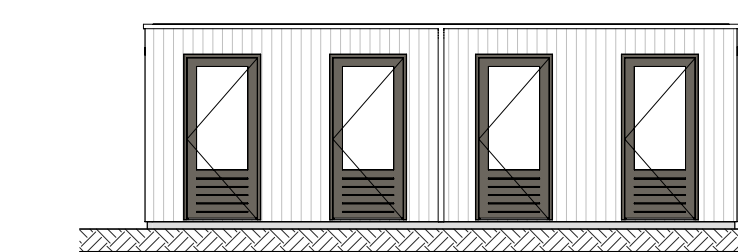

10_01 tienvoudige berging

schaal 1:100

bnr. 146, 147, 148, 149, 150, 151, 154, 155, 156, 157
bnr. 128, 129, 130, 131, 132, 133, 134, 135, 136, 137

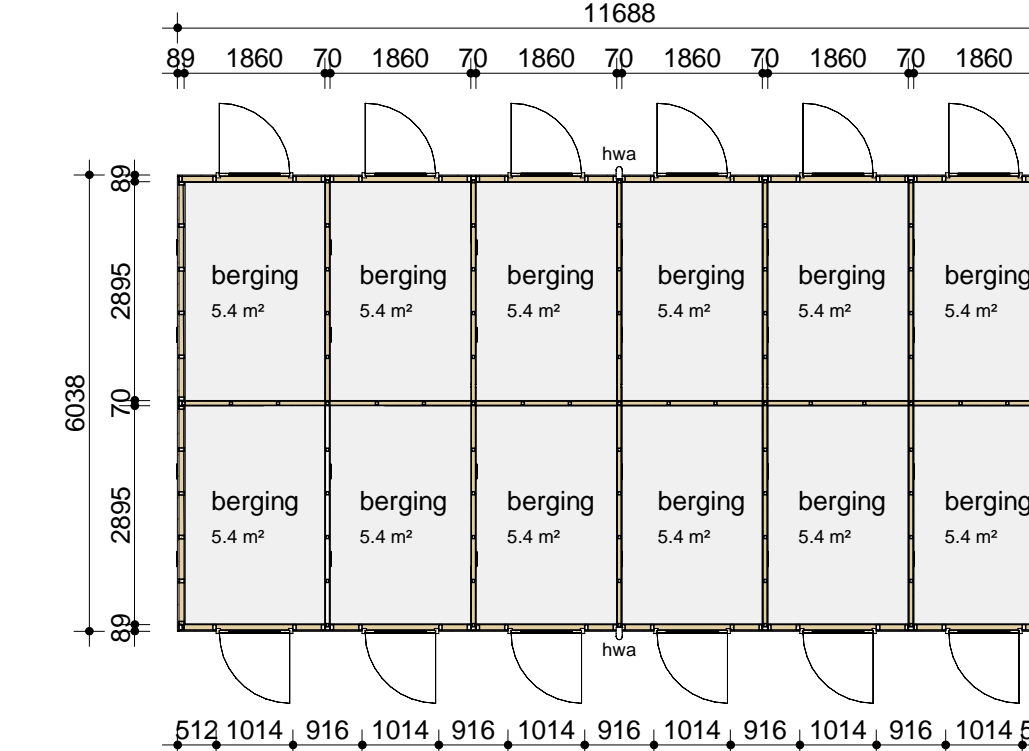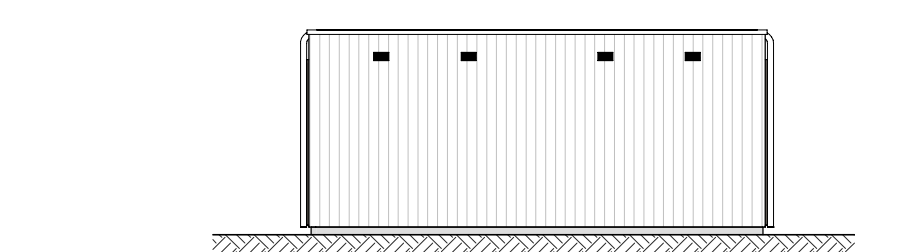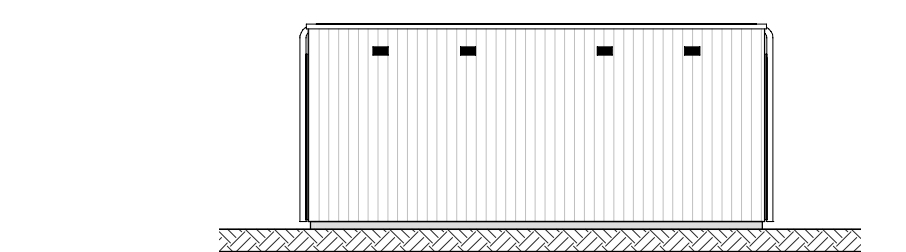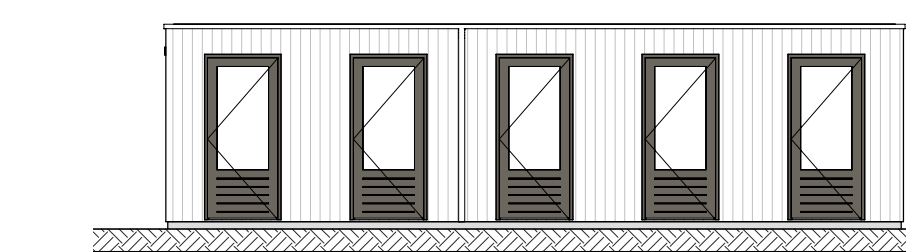

11_01 elfvoudige berging

schaal 1:100

1 stuk

bnr. 115, 116, 117, 118, 119, 120, 121, 122, 123, 124, 125, 126

